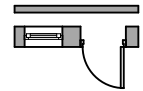

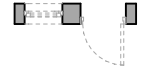
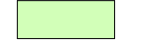
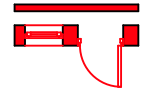
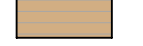


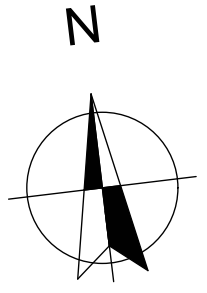
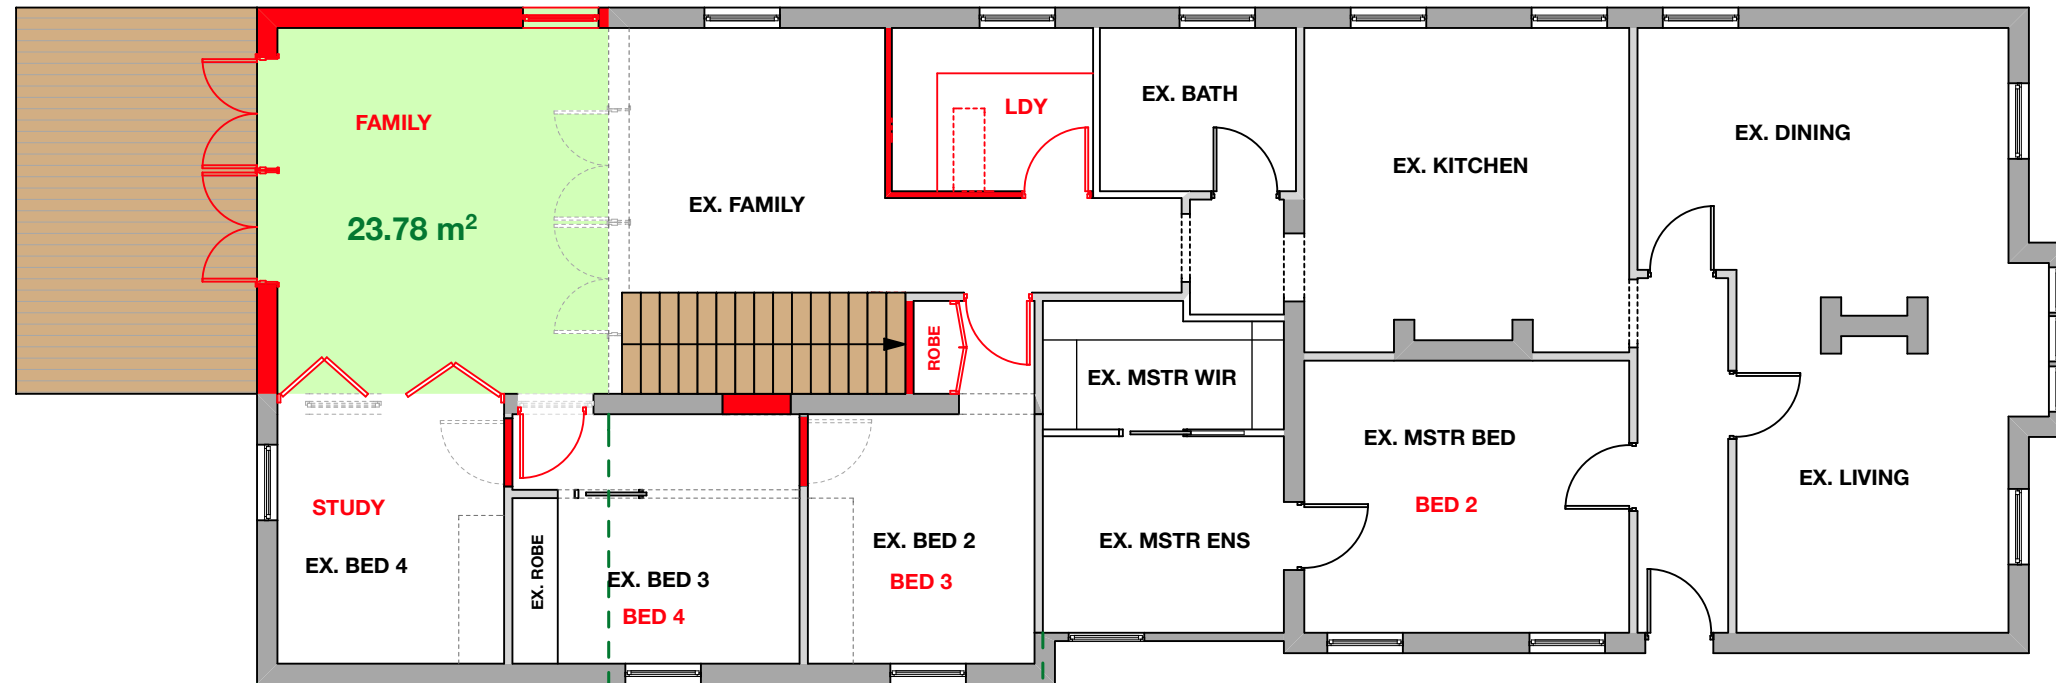
LEGEND

-  EXISTING WALLS + DOORS + WINDOWS
-  EXISTING WALLS / ROBES REMOVED
-  EXISTING DOORS + WINDOWS REMOVED
-  EXTENT OF EXTENSION + FLOOR AREA
-  PROPOSED WALLS + DOORS + WINDOWS
-  PROPOSED DECKS

			DRAWING REF:	REVISION:
			GUI-01	A
A	PRELIMINARY CONCEPT PLANS - CLIENT ISSUE	11/2/15	DRAWING: Single Storey - Extension Plan	
REV	DESCRIPTION	DATE		

270 8,042
270 4,384 3,658 90 2,663

270 4,840 270 3,501
270 1,339 270 3,300 270

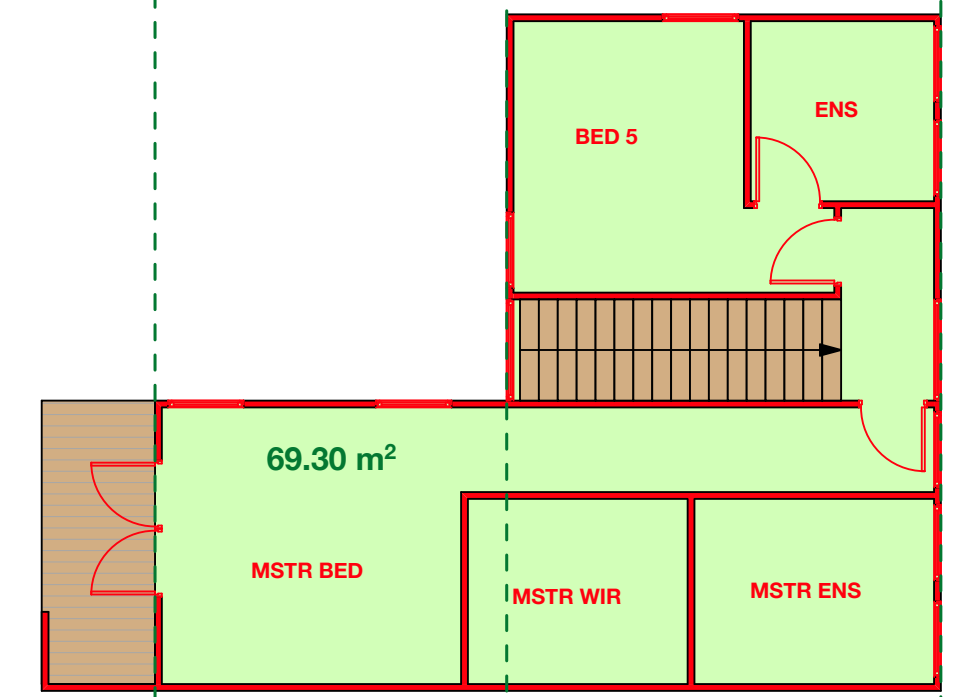


TWO STOREY - GND FLOOR EXTENSION PLAN 1:100@A3

11,000 270 3,000 110 3,800 110 3,000 110

90 3,050 90 2,426 90

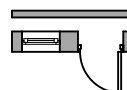

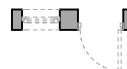
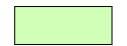
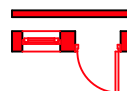


90 3,660 90



90 1,410 90 3,961 90 2,908 90 3,171 90
11,900

90 2,450 90 1,120 90 1,119 90 2,383 90

LEGEND

-  EXISTING WALLS + DOORS + WINDOWS
-  EXISTING WALLS / ROBES REMOVED
-  EXISTING DOORS + WINDOWS REMOVED
-  EXTENT OF EXTENSION + FLOOR AREA
-  PROPOSED WALLS + DOORS + WINDOWS
-  PROPOSED DECKS
-  PROPOSED STAIRS

TWO STOREY - UPPER FLOOR EXTENSION PLAN 1:100@A3

			DRAWING REF:	REVISION:
			GUI-02	A
A	PRELIMINARY CONCEPT PLANS - CLIENT ISSUE	11/2/15	DRAWING: Two Storey - Extension Plans	
REV	DESCRIPTION	DATE		